




Plot Date : 21 November 2022 09:03:47
 File Name : Y:\CAD\4852 - BRANXTON ENERGY STORAGE FACILITY\01-WORKING\01-01-DRAWINGS\4852_DR_P_0008-P1D.WG

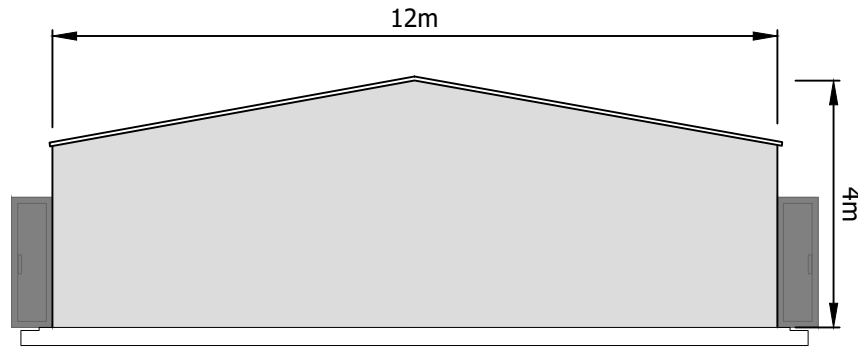


END ELEVATION

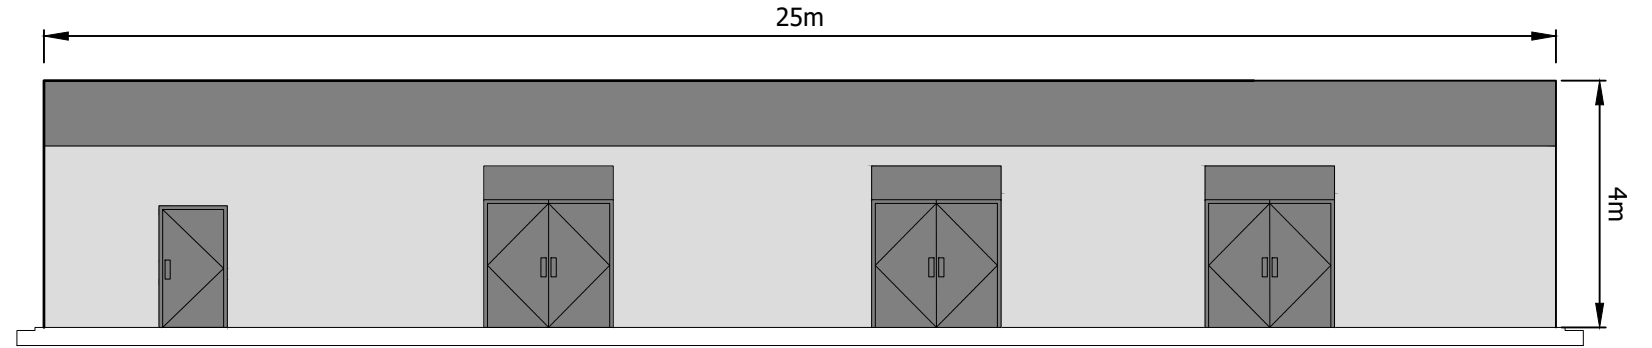


FRONT ELEVATION

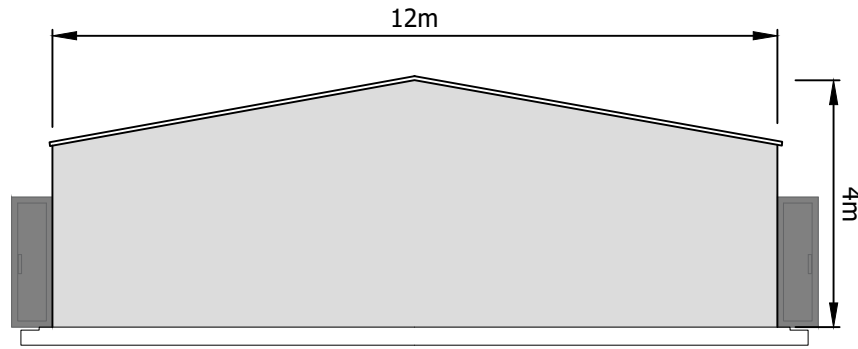


END ELEVATION

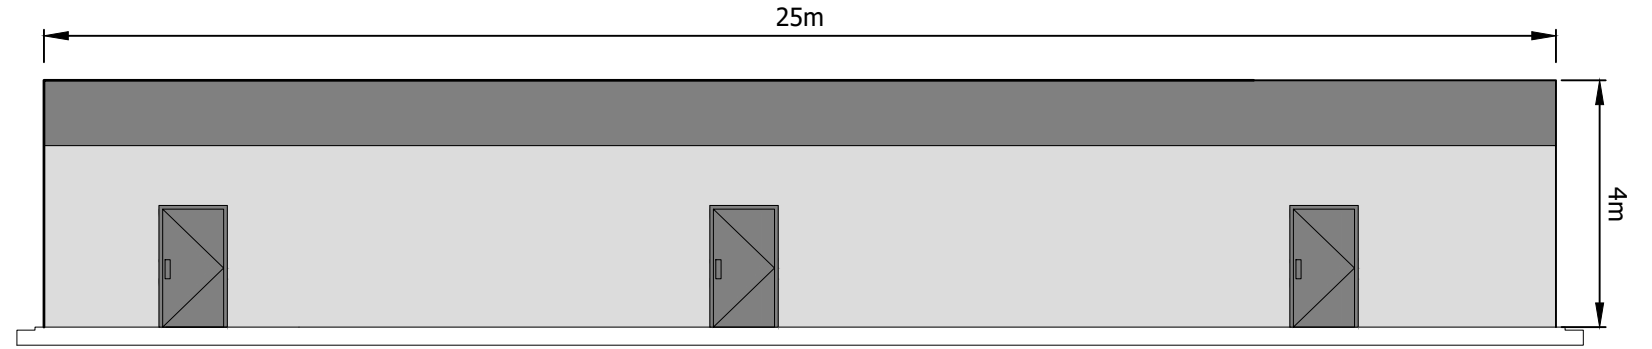

REAR ELEVATION

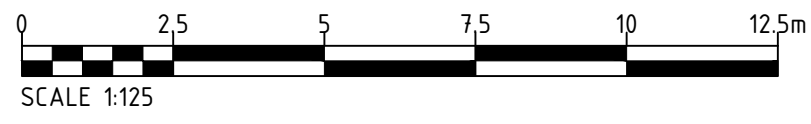

Project Title BRANXTON ENERGY STORAGE FACILITY	Drawing Title PLANNING DRAWING 008 INDICATIVE SPT/CLIENT CONTROL BUILDINGS	Purpose of issue PLANNING				THIS DOCUMENT HAS BEEN PREPARED IN ACCORDANCE WITH THE SCOPE OF ARCUS' APPOINTMENT WITH ITS CLIENT AND IS SUBJECT TO THE TERMS OF THAT APPOINTMENT. ARCUS ACCEPTS NO LIABILITY FOR ANY USE OF THIS DOCUMENT OTHER THAN BY ITS CLIENT AND ONLY FOR THE PURPOSES FOR WHICH IT WAS PREPARED AND PROVIDED	Arcus Consultancy Services 7th Floor 144 West George Street Glasgow, G2 2HG Tel: +44 (0)141 221 9997 Fax: +44 (0)141 221 5610 www.arcusconsulting.co.uk	
		Designed -	Drawn RC	Checked RC	Approved AC			
Client EastCoastGridServices Ltd.		Arcus Internal Project No. 4852	Date 21/11/22					
		Scale @ A3 1:125						