


Plot Date : 28 November 2022 16:46:14
File Name : W:\GRIDCODE POWER\3288 - GRID CONNECTION SUPPORT\8000 - DRAWINGS\FROM CLIENT - EGS\AE-BRANXT-GA-01_OPTION 1_JC(2022-11-15) - INCLUDING 400KV LAYOUT DRAFT2

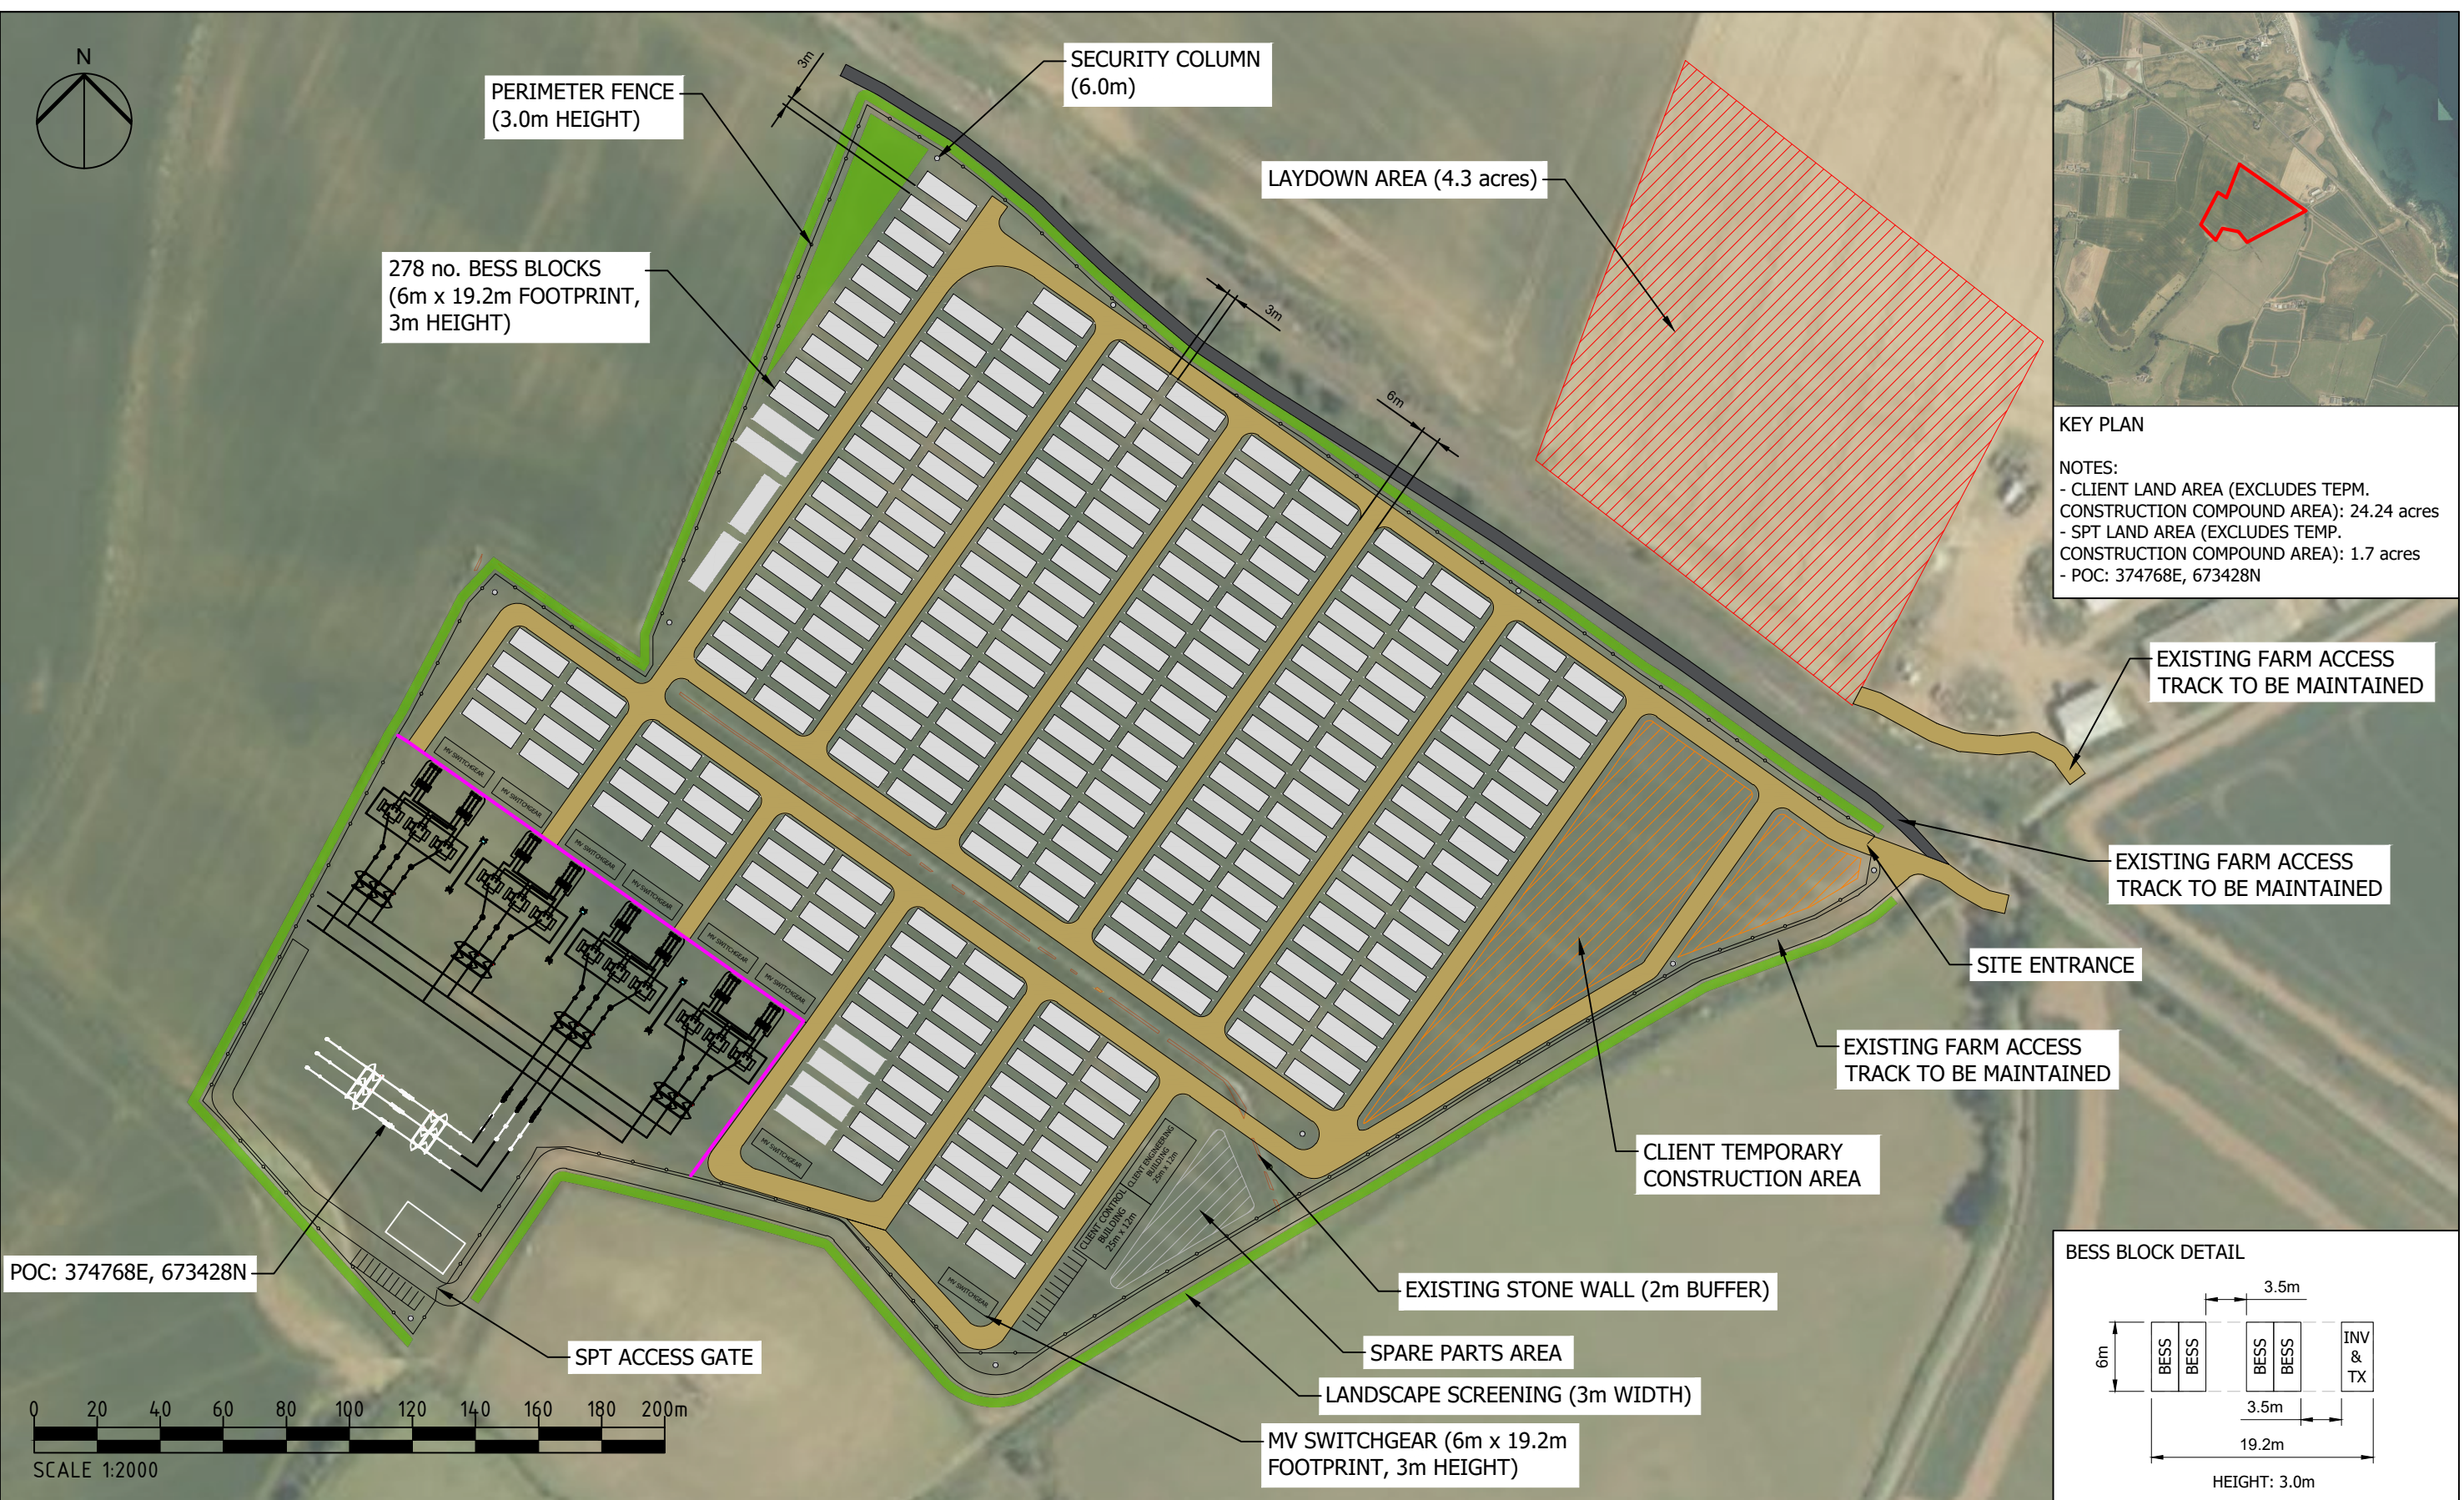

Project Title BRANXTON BATTERY STORAGE FACILITY	Drawing Title PRELIMINARY BESS LAYOUT OPTION 1	Purpose of issue PRELIMINARY				NOT FOR CONSTRUCTION	
		Designed JC	Drawn JC	Checked CB	Approved CB		
Client EastCoastGridServices Ltd.		Internal Project No. 00	Date 15/11/22			Drawing Number AE-BRANXT-GA-01	Rev 01
		Scale @ A3 1:2000					