


| | |
|--|--|
| | APPLICATION RED LINE BOUNDARY |
| | DRAFT GRID CONNECTION CABLE ROUTE |
| | ABNORMAL LOAD ROUTE - SEE PLANNING DRAWINGS 009-029 FOR SWEEP PATH ANALYSIS DETAIL |

LANDSCAPING INDICATIVE SPECIES MIX

Native Species Woodland Mix:
 Sambucus nigra 60-80cm 1+1 :BR :Transplant 0.3/m²
 Salix caprea 60-80cm 1+1 :BR :Transplant 0.3/m²
 Psp Prunus spinosa 60-80cm 1+1 :BR :Transplant 0.3/m²
 Crataegus monogyna 60-80cm 1+1 :BR :Transplant 0.3/m²
 Acer campestre 60-80cm 1+1 :BR :Transplant 0.3/m²

Native Species Hedgerow Mix:
 Sorbus aucuparia 60-80cm 1+1 :BR :Transplant 5/m²
 Sambucus nigra 60-80cm 1+1 :BR :Transplant 5/m²
 Rosa canina 60-80cm 1+1 :BR :Transplant 5/m²
 Ilex aquifolium 60-80cm 1+1 :BR :Transplant 5/m²
 Crataegus monogyna 60-80cm 1+1 :BR :Transplant 5/m²
 Corylus avellana 60-80cm 1+1 :BR :Transplant 5/m²

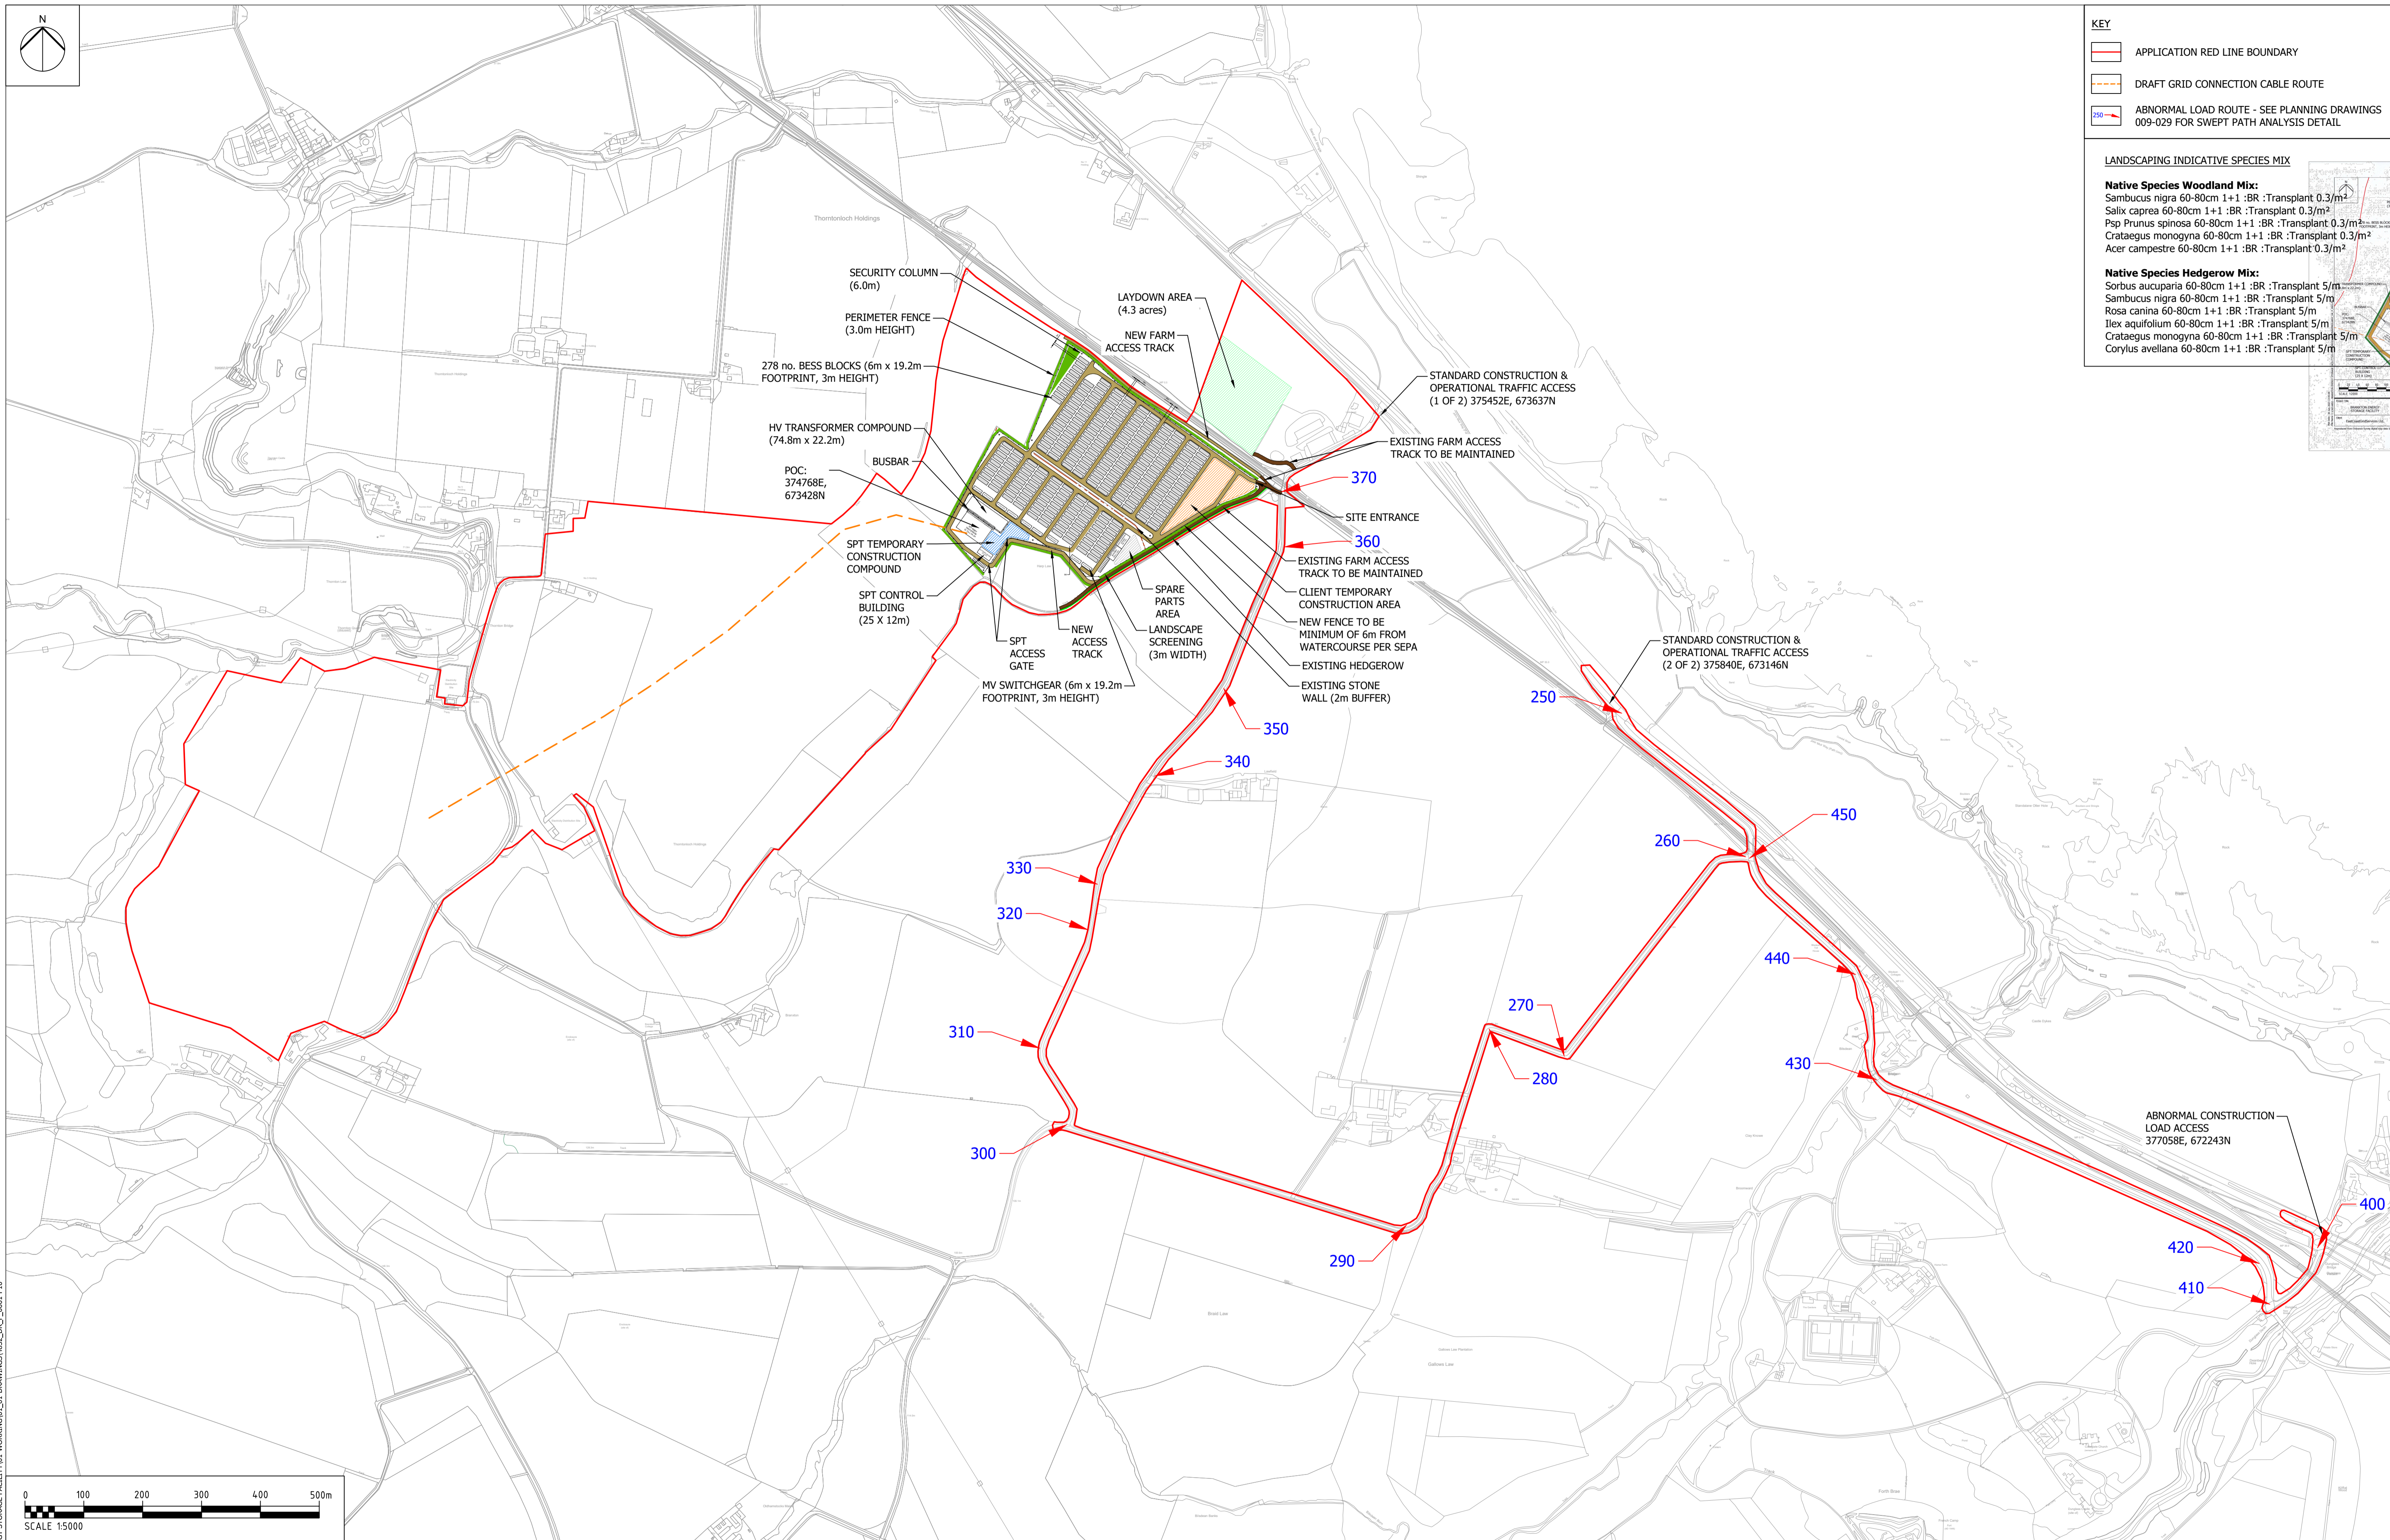

| | |
|------------------|--|
| Client | EastCoastGridServices Ltd. |
| Purpose of Issue | PLANNING |
| Notes | THIS DRAWING IS TO BE USED ONLY FOR THE PURPOSE OF ISSUE THAT IT WAS ISSUED FOR AND IS SUBJECT TO AMENDMENT. |
| Notes | SAFETY, HEALTH AND ENVIRONMENTAL INFORMATION BOX |

| | |
|---------------|---|
| Project Title | BRANXTON ENERGY STORAGE FACILITY |
| Drawing Title | PLANNING DRAWING 002 INDICATIVE BESS LAYOUT |

| | | | | | | | |
|----------------------------|--------|-------|----------|---------|----|----------|----|
| Designed | CLIENT | Drawn | RC | Checked | RC | Approved | KR |
| Arcus Internal Project No. | 4852 | Date | 02/08/23 | | | | |
| Scale @ A1 | 1:5000 | | | | | | |

| | |
|-------|--|
| Notes | 1. THIS DRAWING IS TO BE READ IN CONJUNCTION WITH ALL OTHER RELEVANT DOCUMENTATION. 2. DO NOT SCALE FROM THIS DRAWING. USE ONLY PRINTED DIMENSIONS. 3. ALL DIMENSIONS, CHAINAGES, LEVELS AND COORDINATES ARE IN METRES UNLESS DEFINED OTHERWISE. 4. THIS DRAWING IS TO BE READ IN CONJUNCTION WITH THE PROJECT HEALTH & SAFETY FILE FOR ANY IDENTIFIED POTENTIAL RISKS. |
|-------|--|

| | |
|-------|--|
| Notes | THIS DOCUMENT HAS BEEN PREPARED IN ACCORDANCE WITH THE SCOPE OF ARCUS' APPOINTMENT WITH ITS CLIENT AND IS SUBJECT TO THE TERMS OF THAT APPOINTMENT. ARCUS ACCEPTS NO LIABILITY FOR ANY USE OF THIS DOCUMENT OTHER THAN BY ITS CLIENT AND ONLY FOR THE PURPOSES FOR WHICH IT WAS PREPARED AND PROVIDED. |
|-------|--|

| | |
|--|--|
| Arcus Consultancy Services | |
| 144 West George Street Glasgow, G2 2HG Tel: +44 (0)141 221 9997 Fax: +44 (0)141 221 5610 www.arcusconsulting.co.uk | |

| | | | |
|----------------|----------------|-----|----|
| Drawing Number | 4852_DR_P_0001 | Rev | 10 |
|----------------|----------------|-----|----|

02 August 2023 16:48:45 Y:\CAD\852 - BRANXTON ENERGY STORAGE FACILITY\01-WORKING\01-DRAWINGS\852_DR_P_0001-P10