


Temp signals installed to safely control traffic in & out of site due to narrow section under railway.

Gate system to be installed

SITE

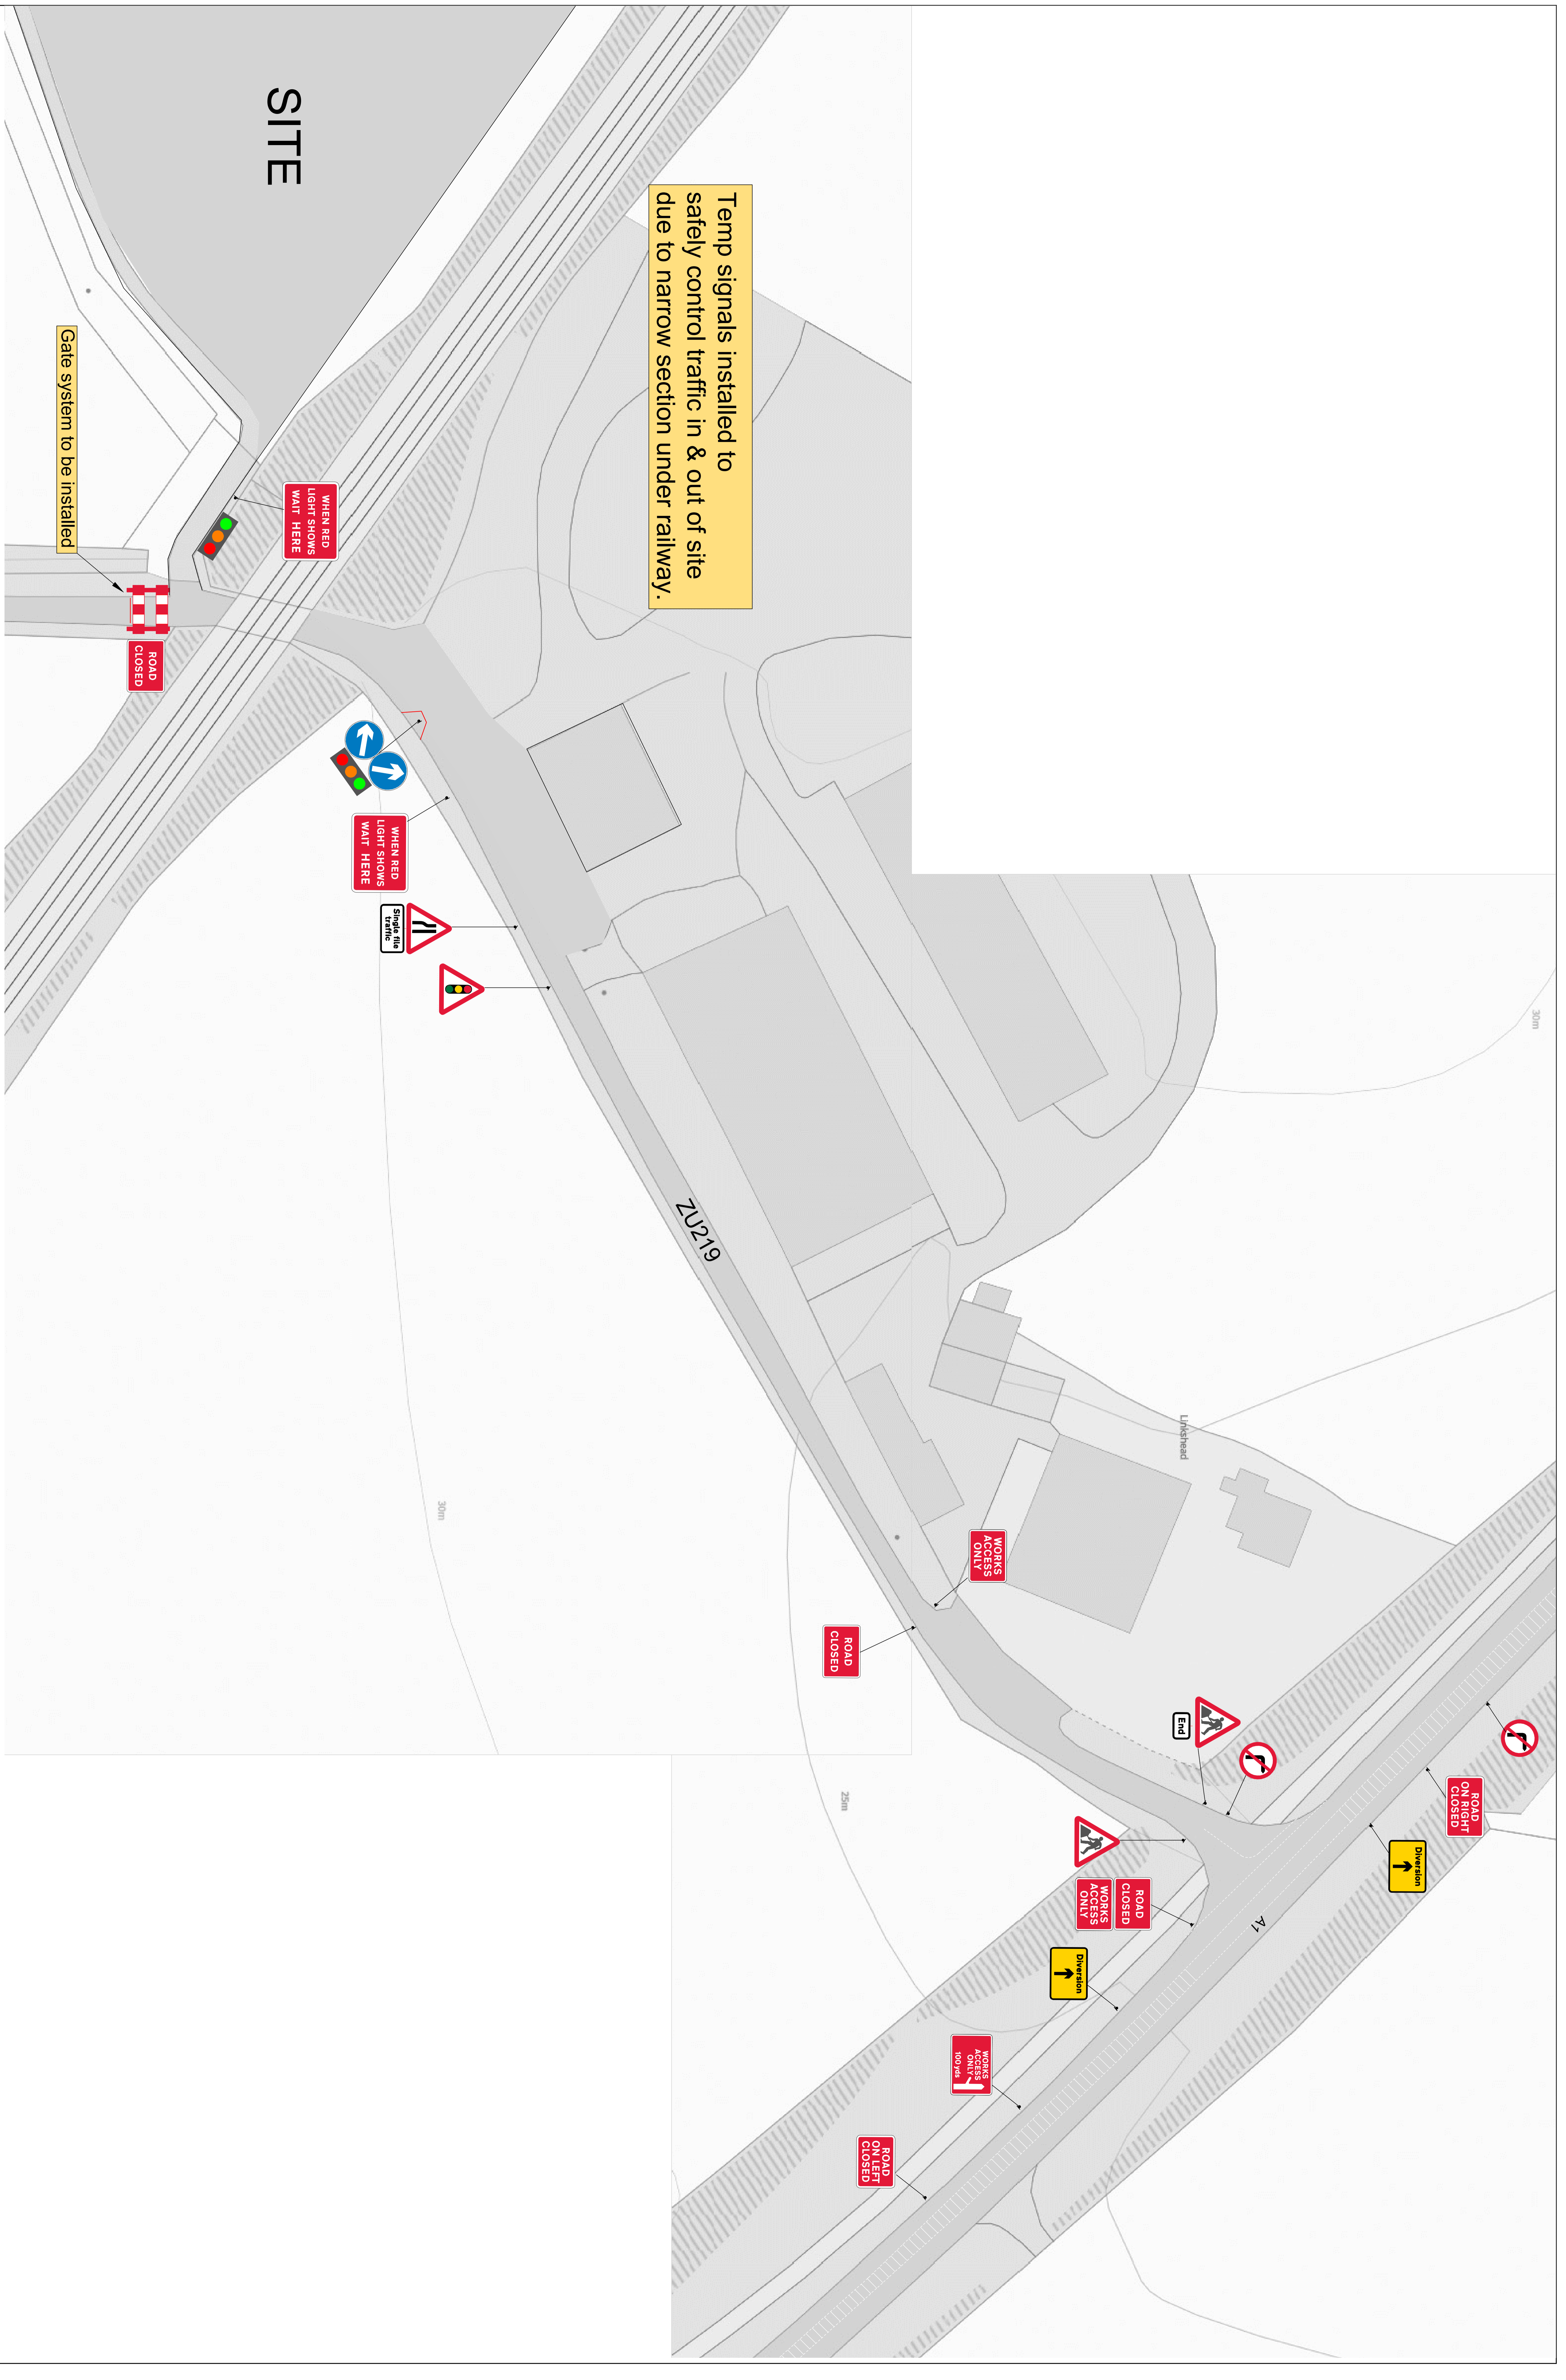

**WORCON**  
Unit 4,  
Biggar Road Ind. Est.  
Cleland, ML1 5PB  
01698 862888  
Asclain

**CLIENT DETAILS:**  
EastCoastHighServices Ltd

**SITE ADDRESS:**  
ZU219, TD13 5XQ  
Braunton Energy  
Storage Facility

Site ID	49179
Drawing No.	49179-02
Drawing By	SW
Checked By	DM
Date	26/07/23

**KEY:**  
Traffic cones